



A FRONT ELEVATION (SOUTHWEST)
 3/16" = 1'-0" FACADE AREA: 2431.06 SQ. FT.

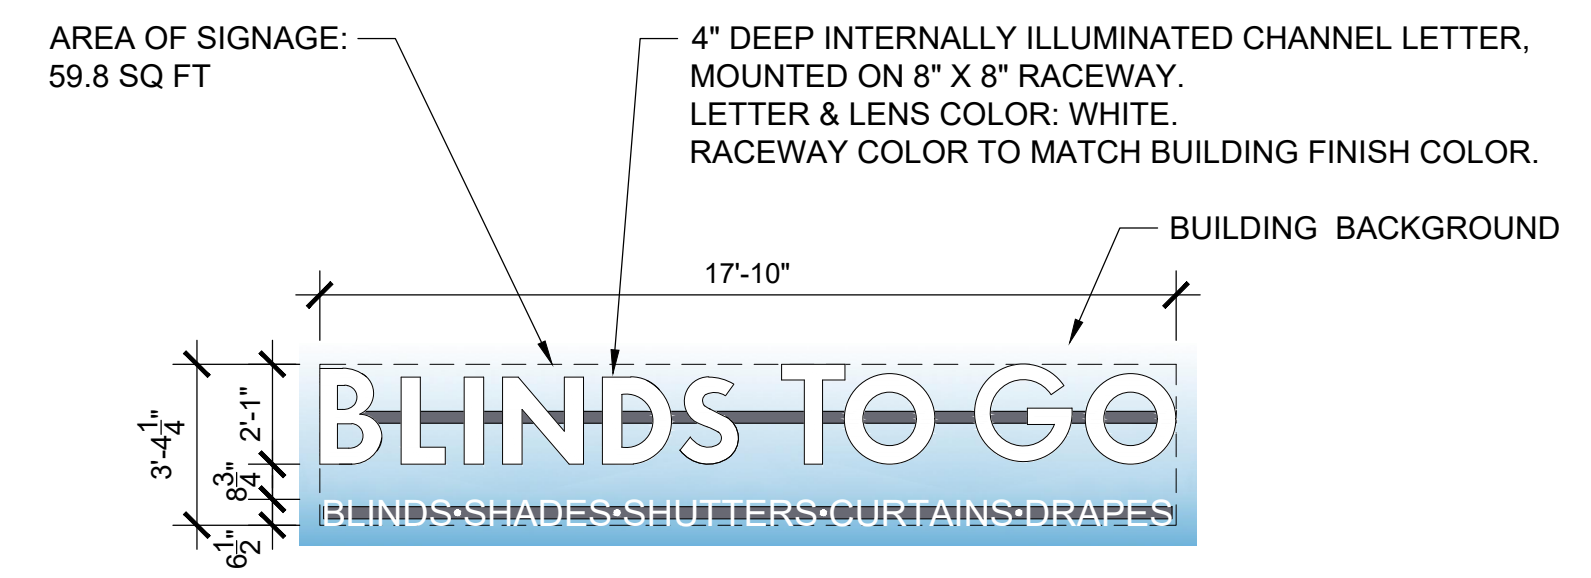

SIGN DETAIL
 1/4" = 1'-0"

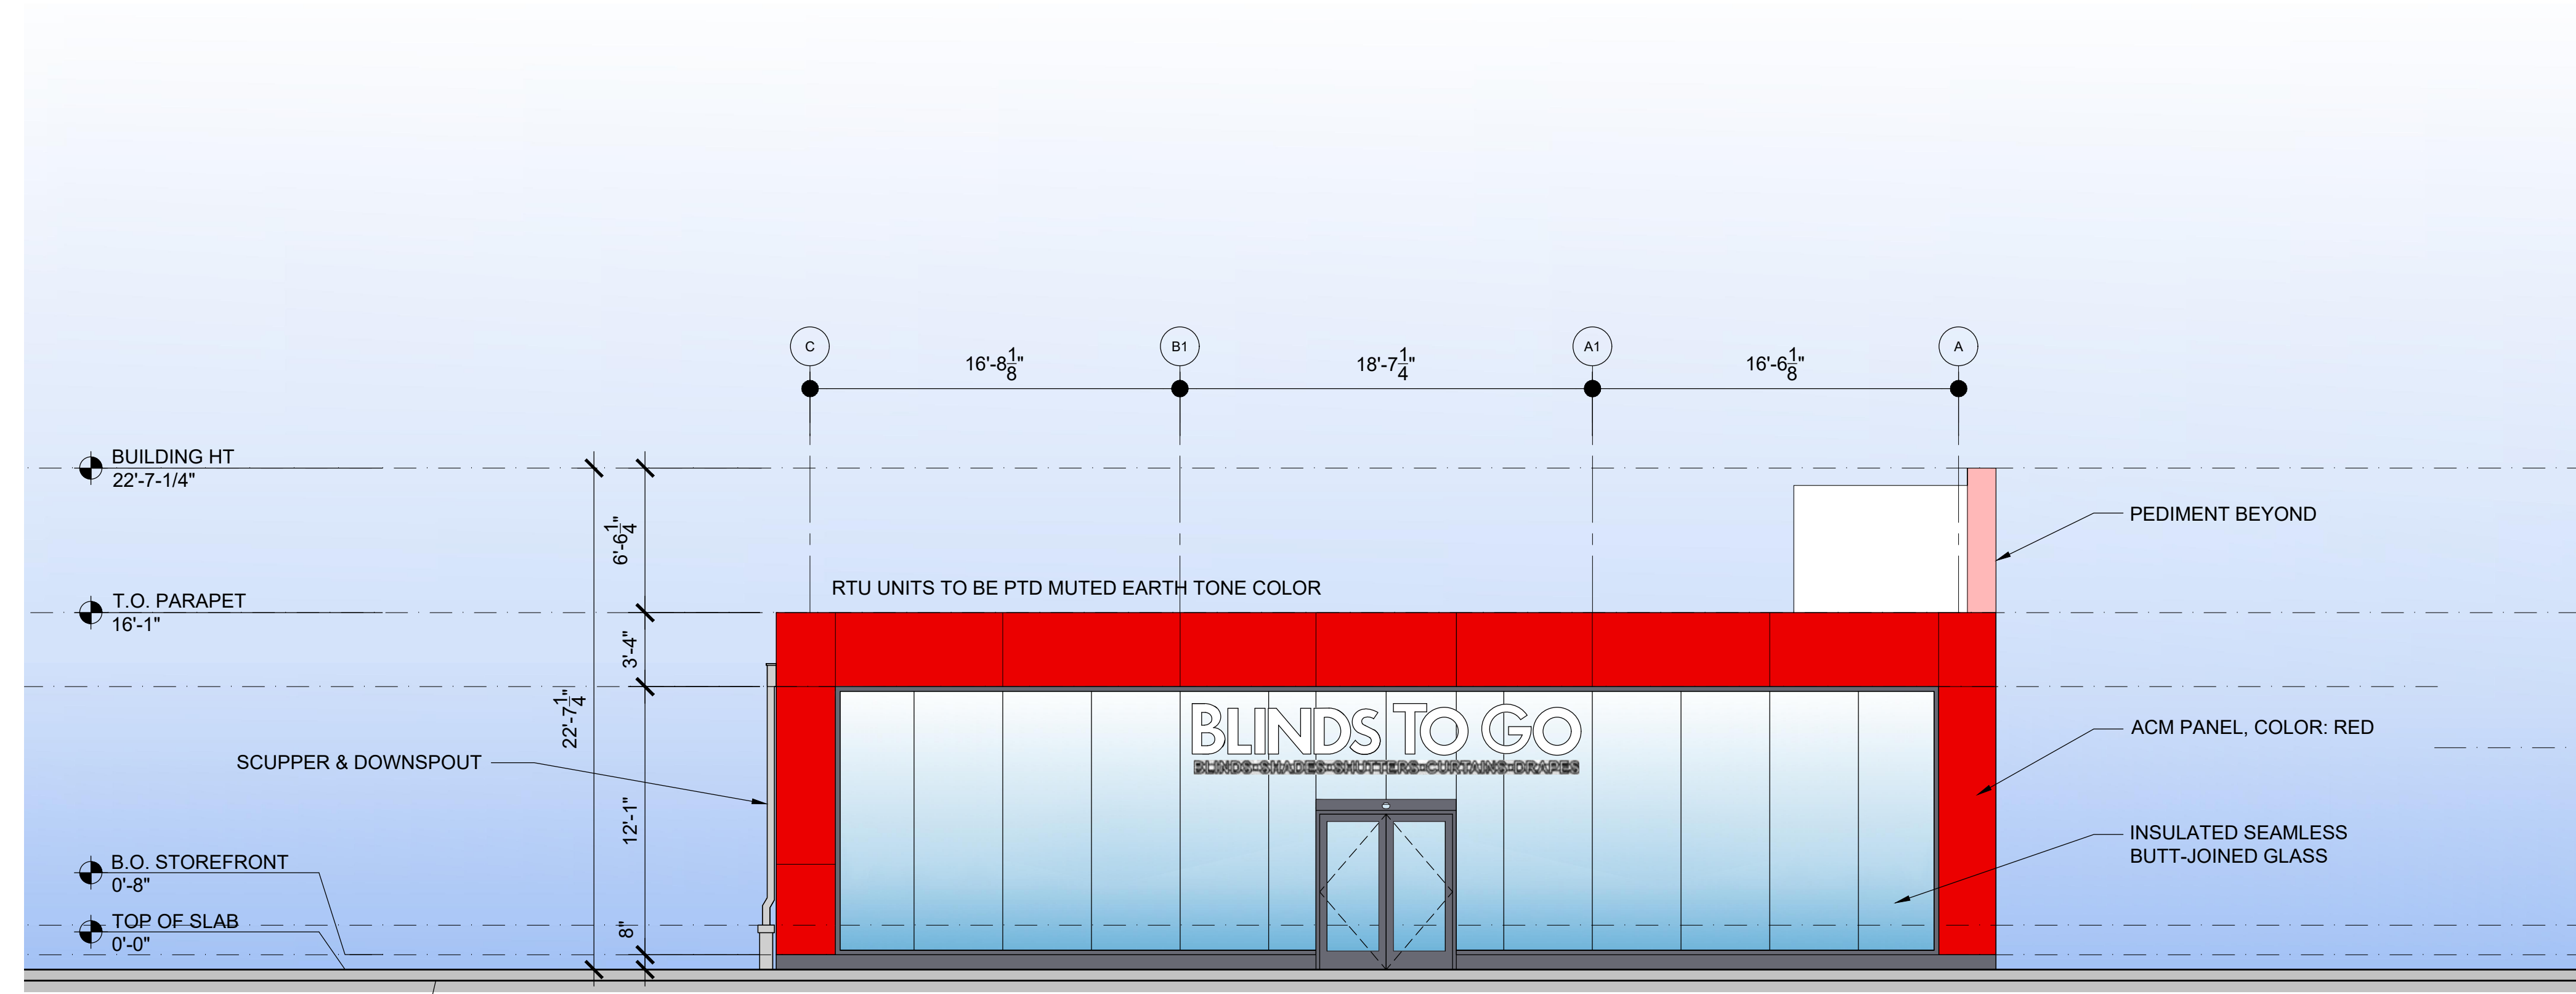


B LEFT SIDE ELEVATION (NORTHWEST)
 3/16" = 1'-0" FACADE AREA: 884.58 SQ. FT.


BLINDS TO GO
 160 ROUTE 72 WEST
 MANAHAWKIN, NJ 08050

DATE: 04.02.25

PDK
ARCHITECTS
 PHILLIP D. KUNZ ARCHITECTS, INC.
©COPYRIGHT 2024-PHILLIP D. KUNZ ARCHITECTS, INC.

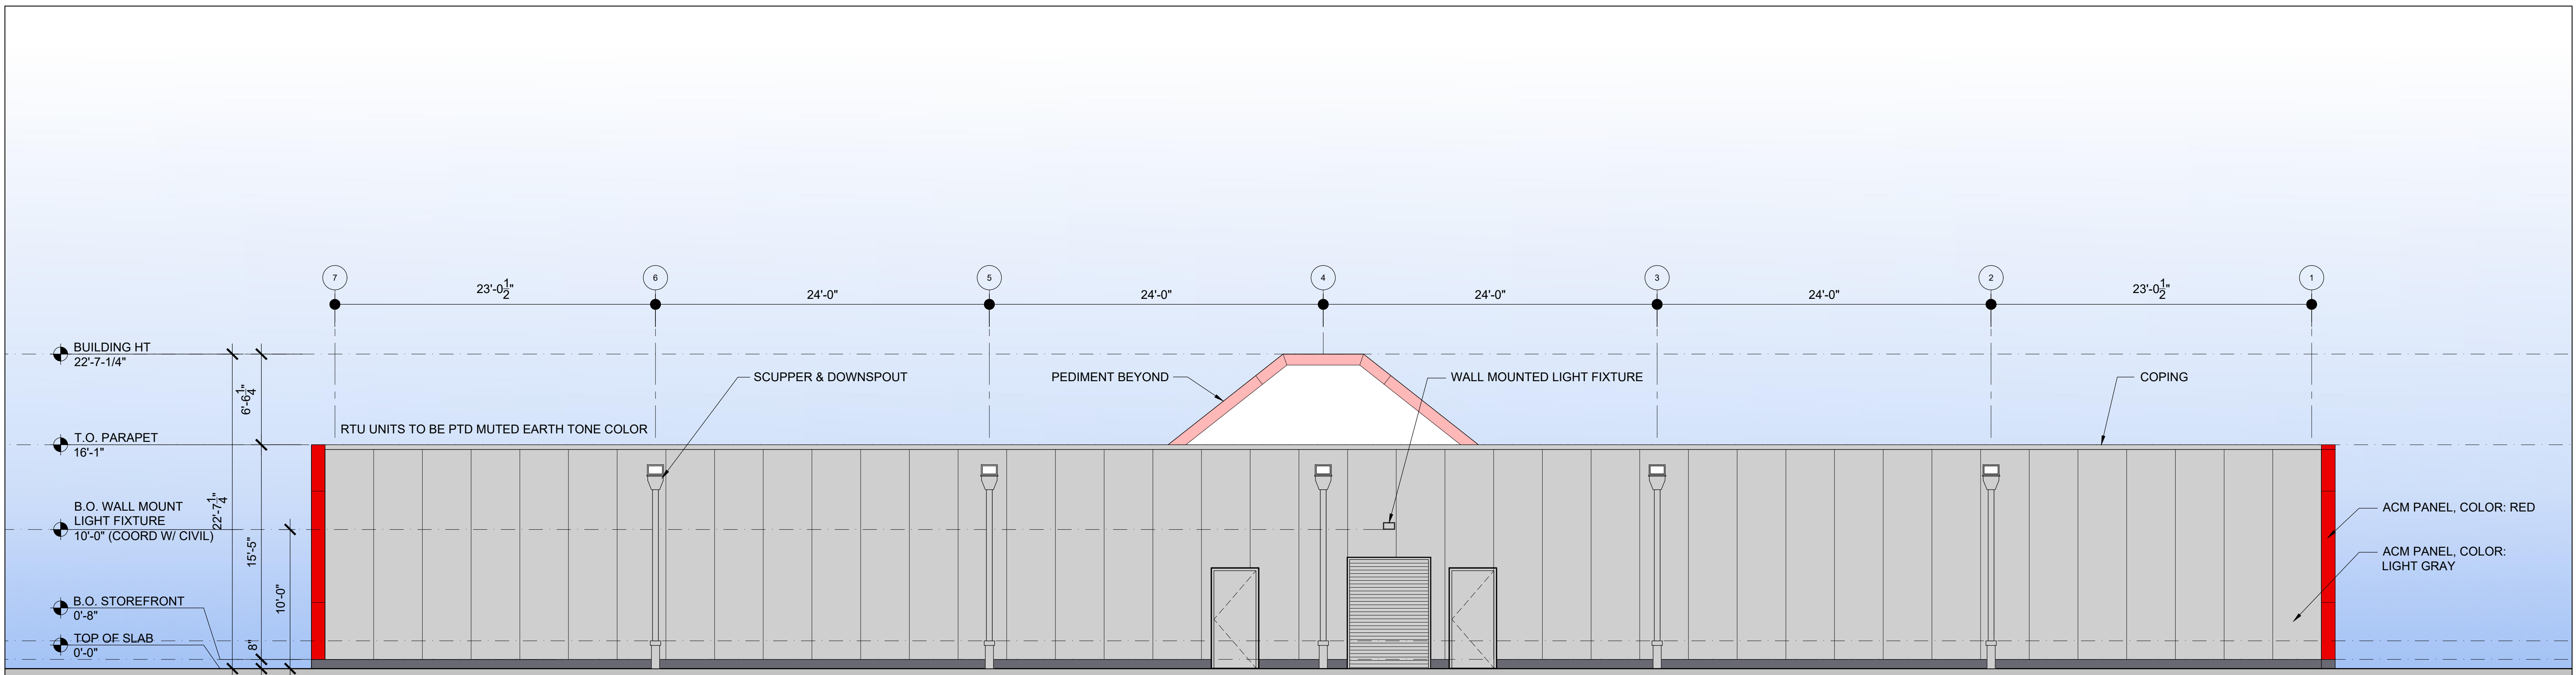

D REAR ELEVATION (NORTHEAST)
3/16" = 1'-0"

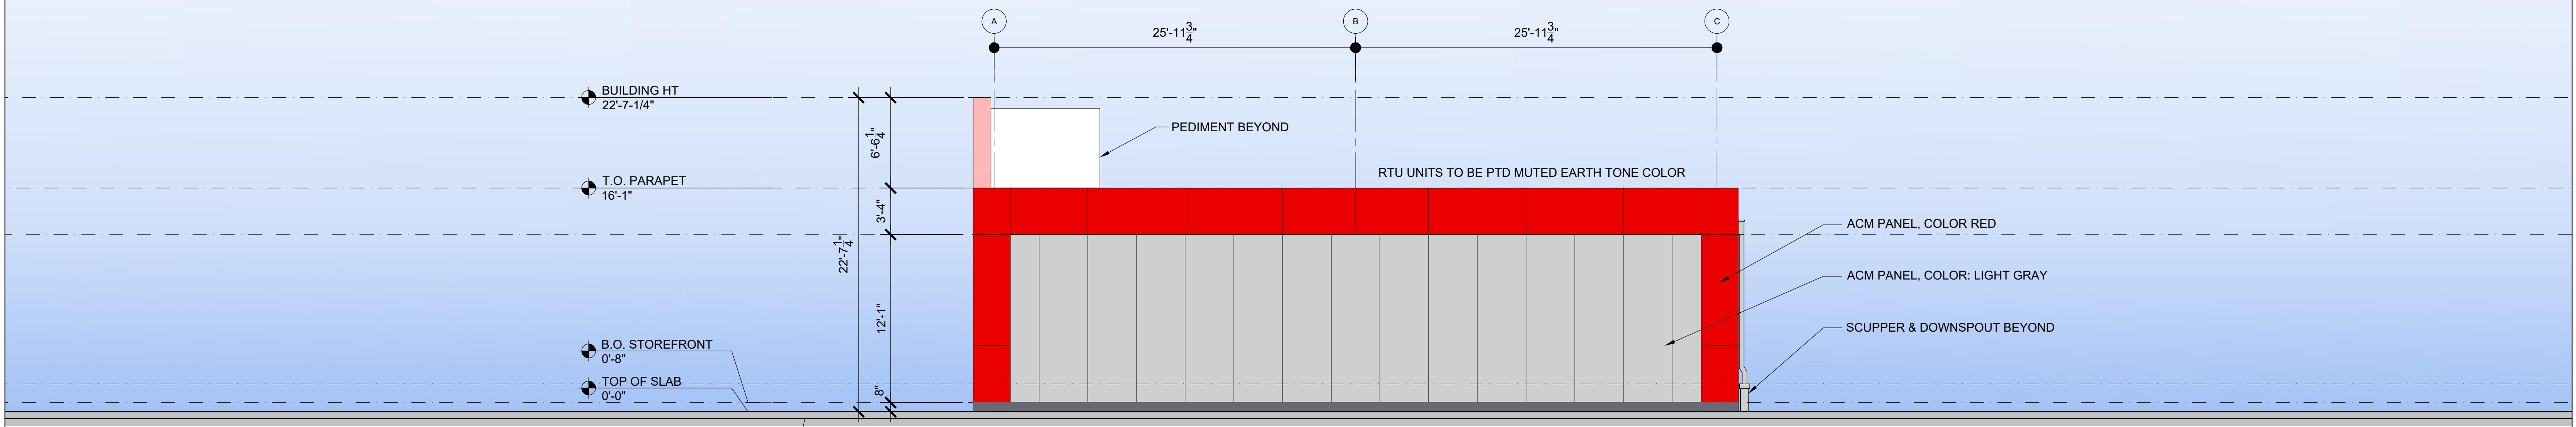

C RIGHT SIDE ELEVATION (SOUTHEAST)
3/16" = 1'-0"

BLINDS TO GO
160 ROUTE 72 WEST
MANAHAWKIN, NJ 08050

DATE: 04.02.25

PDK
ARCHITECTS
PHILLIP D. KUNZ ARCHITECTS, INC.
©COPYRIGHT 2024-PHILLIP D. KUNZ ARCHITECTS, INC.